


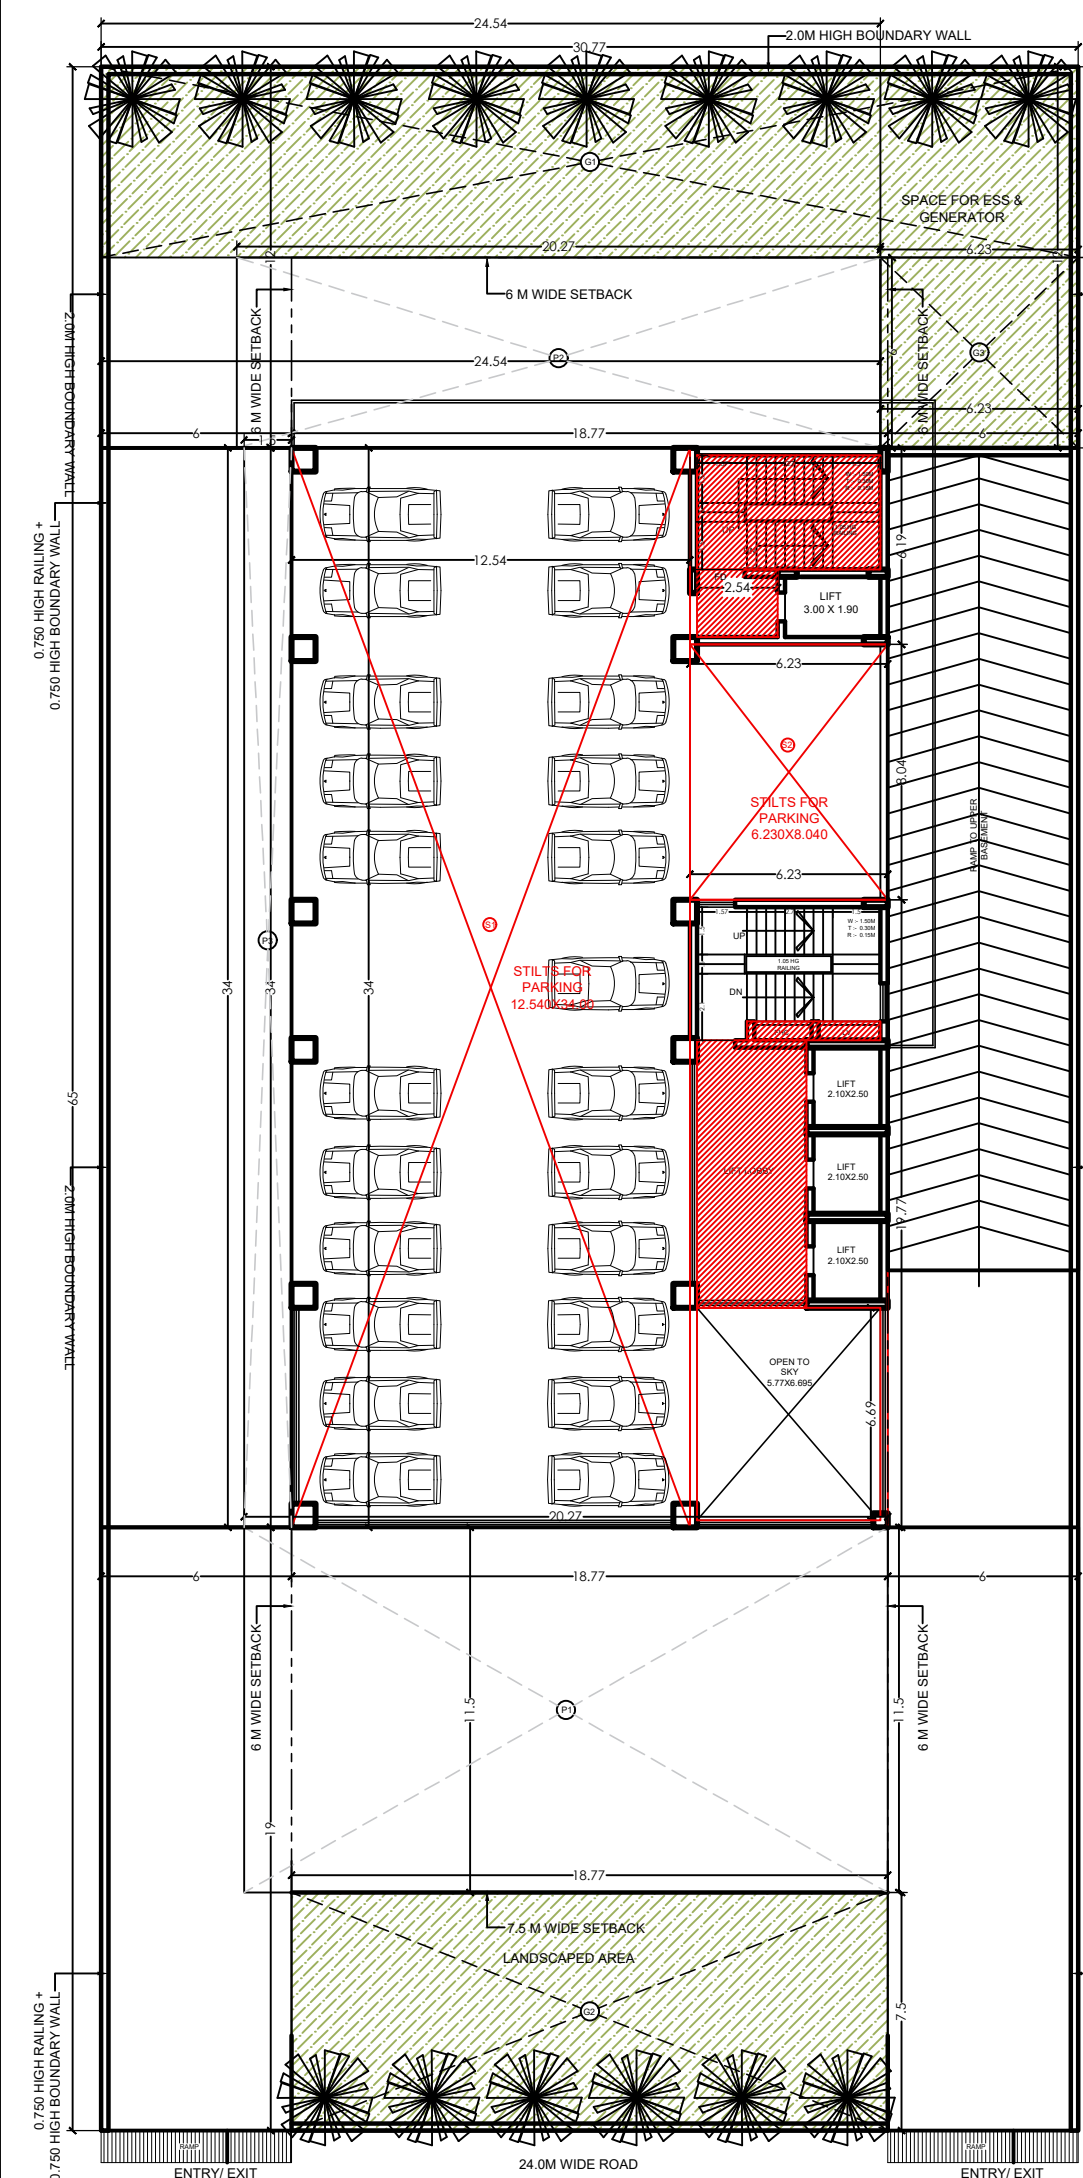


GREEN AREA DETAIL			AREA (IN SQ.M.)
S.No.	DESCRIPTION		
G1	30.750 X 6.000	=	184.500
G2	18.750 X 7.500	=	140.625
G3	6.250 X 6.000	=	37.500
TOTAL GREEN AREA		=	362.625

OPEN PARKING DETAIL			AREA (IN SQ.M.)
S.No.	DESCRIPTION		
P1	30.750 X 11.500	=	353.625
P2	20.750 X 6.000	=	124.500
P3	1.500 X 34.000	=	51.000
TOTAL PARKING AREA		=	529.125
PROPOSED OPEN PARKING 885.30/20		=	16 ECS

STILT AREA DETAIL			AREA (IN SQ.M.)
S.No.	DESCRIPTION		
S1	12.540 X 34.000	=	426.360
S2	6.250 X 8.040	=	50.180
TOTAL		=	476.540
PROPOSED PARKING 476.54/20		=	15 ECS

GROUND COVERAGE DETAIL			AREA (IN SQ.M.)
S.No.	DESCRIPTION		
G1	100% FAR AREA	=	80.200
G2	20% FAR AREA	=	57.660
G3	10% FAR AREA	=	476.440
TOTAL GR. COVERAGE		=	594.310

SITE PLAN

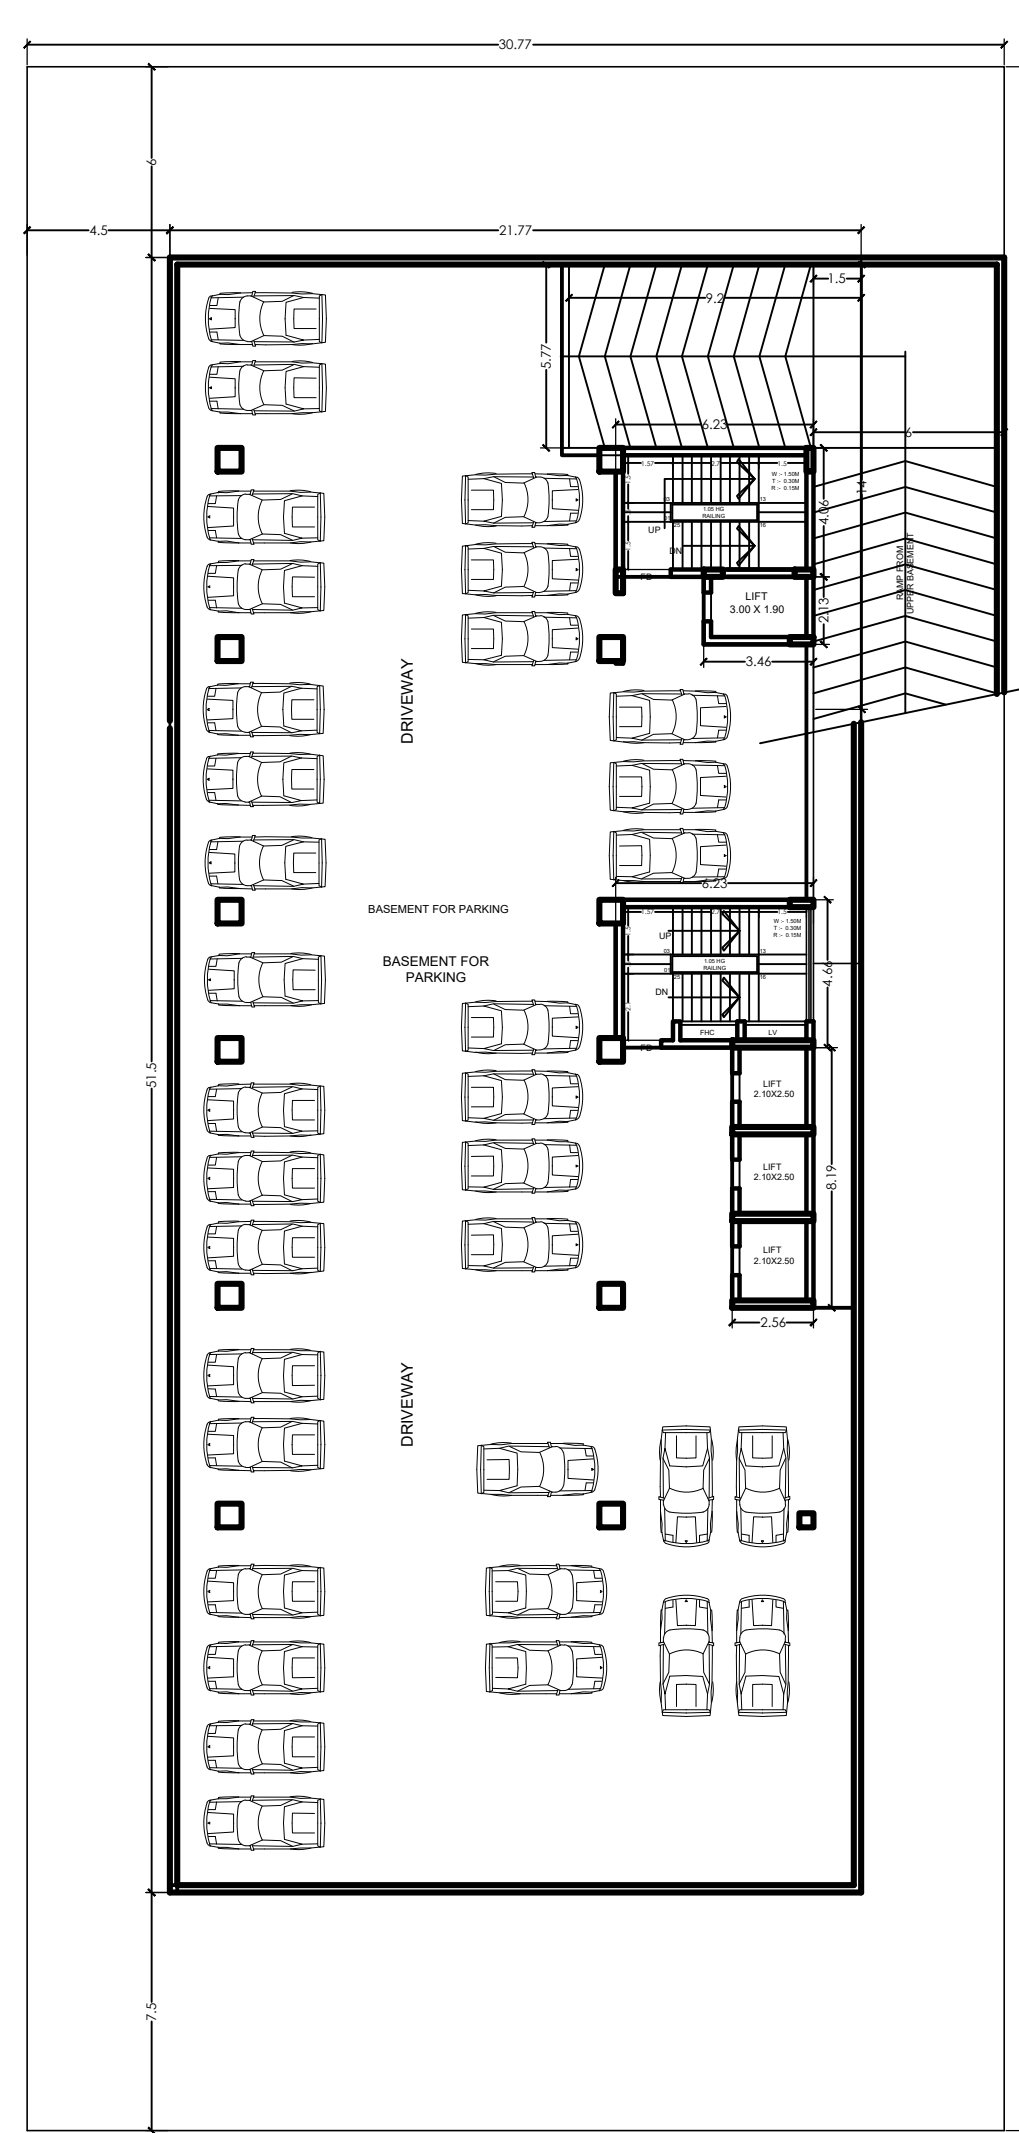

BASEMENT AREA DETAIL			AREA (IN SQ.M.)
S.No.	DESCRIPTION		
A1	31.750 X 51.500	=	1635.375
DEDUCTIONS FOR PARKING		=	
1	2.500 X 8.190	=	20.475
2	6.250 X 4.600	=	28.750
3	3.400 X 2.130	=	7.242
4	6.250 X 4.600	=	28.750
5	3.400 X 2.130	=	7.242
6	2.500 X 8.190	=	20.475
7	3.400 X 2.130	=	7.242
8	2.500 X 8.190	=	20.475
